



Medina Grande Shops
Medina, Ohio
Leasing Site Plan

BUILDING DATA		
MAJOR A	PETSMART	20,273 S.F.
MAJOR C	JOANN	24,170 S.F.
MAJOR D-1	AVAILABLE	12,540 S.F.
MAJOR D-2	AVAILABLE	8,850 S.F.
MAJOR F	BED BATH & BEYOND	25,042 S.F.
MAJOR H	AVAILABLE	22,989 S.F.
RETAIL B-1	WEIGHT WATCHERS	1,692 S.F.
RETAIL B-2	LAVISH BEAUTY	2,000 S.F.
RETAIL B-3	FIESTA SALONS	2,000 S.F.
RETAIL E	PIER ONE	8,945 S.F.
RETAIL G-1	AVAILABLE	2,400 S.F.
RETAIL G-2	AVAILABLE	2,400 S.F.
RETAIL I-1	AVAILABLE	2,508 S.F.
RETAIL I-2	AVAILABLE	1,690 S.F.
RETAIL I-3	FEDEX-KINKO'S	1,994 S.F.
RETAIL I-4	AVAILABLE	2,881 S.F.
RETAIL J-1	MIRACLE EAR	1,400 S.F.
RETAIL J-2	AVAILABLE	1,600 S.F.
RETAIL J-3	DENTAL WORKS	5,000 S.F.
	LANDLORD ROOM	308 S.F.
SUB-TOTAL		150,682 S.F.
24.91 TOTAL ACRES		

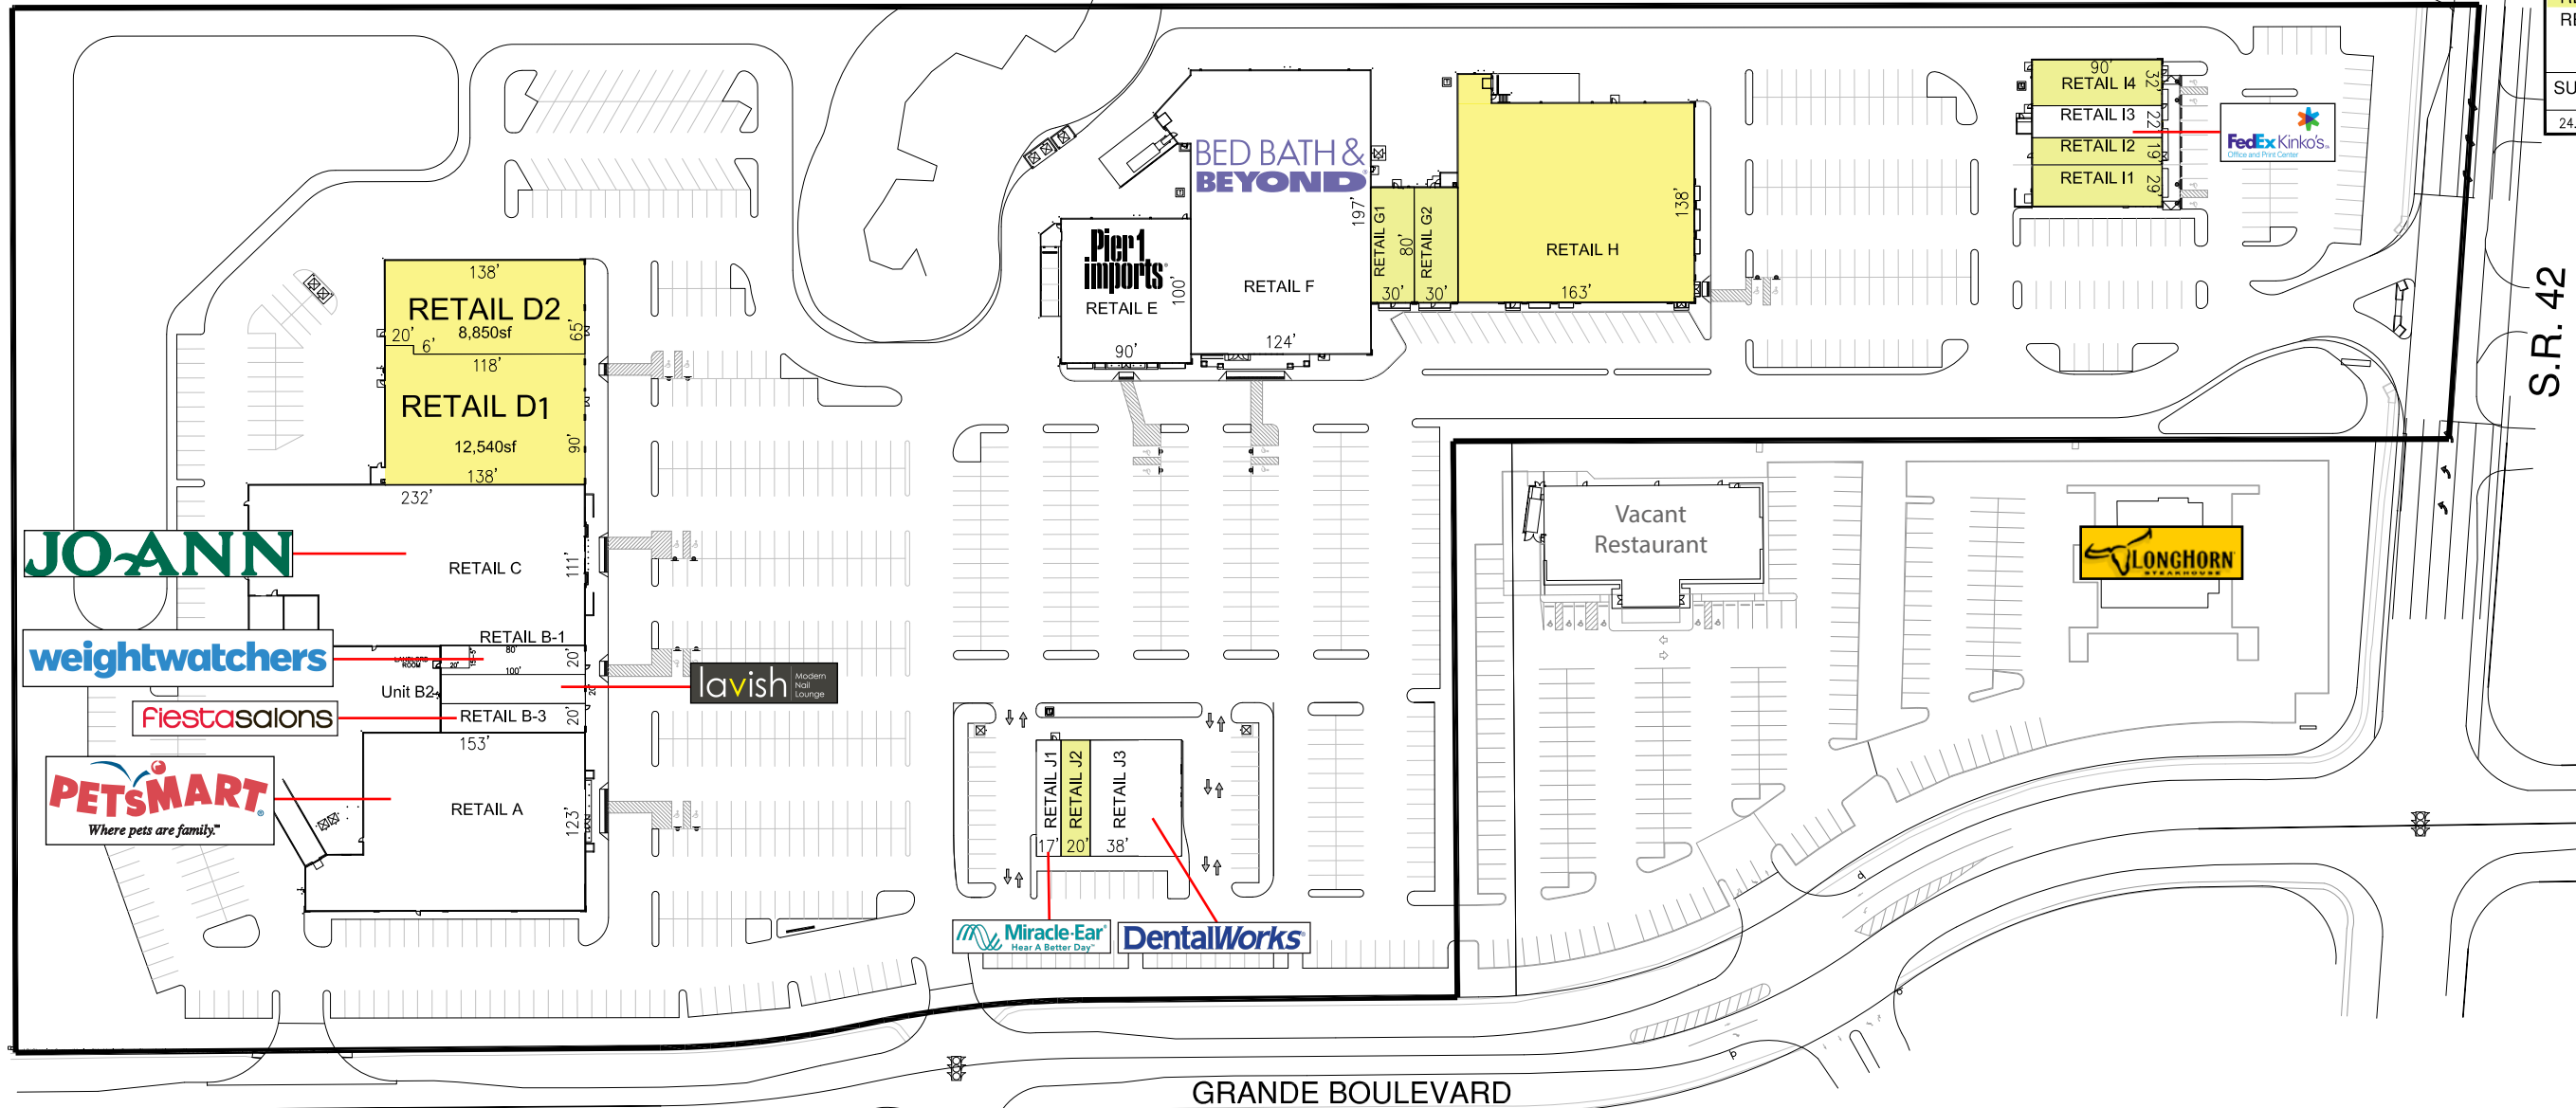

MEDINA GRANDE SHOPS
MEDINA TOWNSHIP, OHIO
S.R. 42 AT GRANDE BLVD.

1,600 Sq. Ft. up to 8,850 sq ft. Available

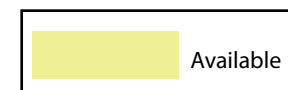

SITE PLAN
LP-1
SCALE: 1" = 60'-0"
D.E.S. 02.04.15

DEVELOPER: 14600 DETROIT AVENUE
LAKEWOOD, OHIO 44107
(216) 221-6600

