

# FOREST HILLS SHOPPING CENTER

No.	Tenant Name	Area
1	BEST STEAK HOUSE	4,160 sf.
2	AVAILABLE	3,380 sf.
3	SHOE TIME	7,280 sf.
5	LADY BLUE	3,459 sf.
6	KONNI'S SUPERMARKET	11,785 sf.
7A	PIZZA HUT	1,183 sf.
7B	AVAILABLE	782 sf.
8	Metro PC Talk-A-Lot Wireless	1,453 sf.
9	RAINBOW PLUS	4,030 sf.
11	DEAL\$	9555 sf.
12	CITY BLUE	3,998 sf.
12B	U.S. HAIR	4,604 sf.
13	FOOTACTION	4,160 sf.
14	RAINBOW KIDS	4,759 sf.
15	CLEVELAND CHECK CASHERS	896 sf.
TOTAL G.L.A.		66,114 Sq. Ft.

**FIRE WALLS** — — — — —  
(MASONRY WALLS THRU BASEMENT AND PENETRATING ROOF)

CONCEPTUAL

CONSULTANT:

**FOREST HILLS**  
Cleveland, Ohio  
SITE PLAN

DEVELOPER: 14600 DETROIT AVENUE  
LAKEWOOD, OHIO 44107  
(216) 221-6800

**ZAREMBA GROUP**

REVISIONS:  
D.E.S. 04.13.10  
D.E.S. 05.04.10 ADDED FIREWALL LOCATIONS  
D.E.S. 07.07.10 REVISED SITE PLAN & STATS  
D.E.S. 01.03.17 Revised Site plan & Stats

LAYOUT COORD: 0000  
PLANNING MGR: 0000  
DRAWING BY: D.E.S.  
DATE: 03/15/16  
JOB NUMBER: 0000

TITLE: CONCEPTUAL SITE PLAN


SHEET NUMBER: **SITE-1**

1 of \_\_\_\_\_


Euclid Avenue

Superior Avenue

Forest Hills Blvd.

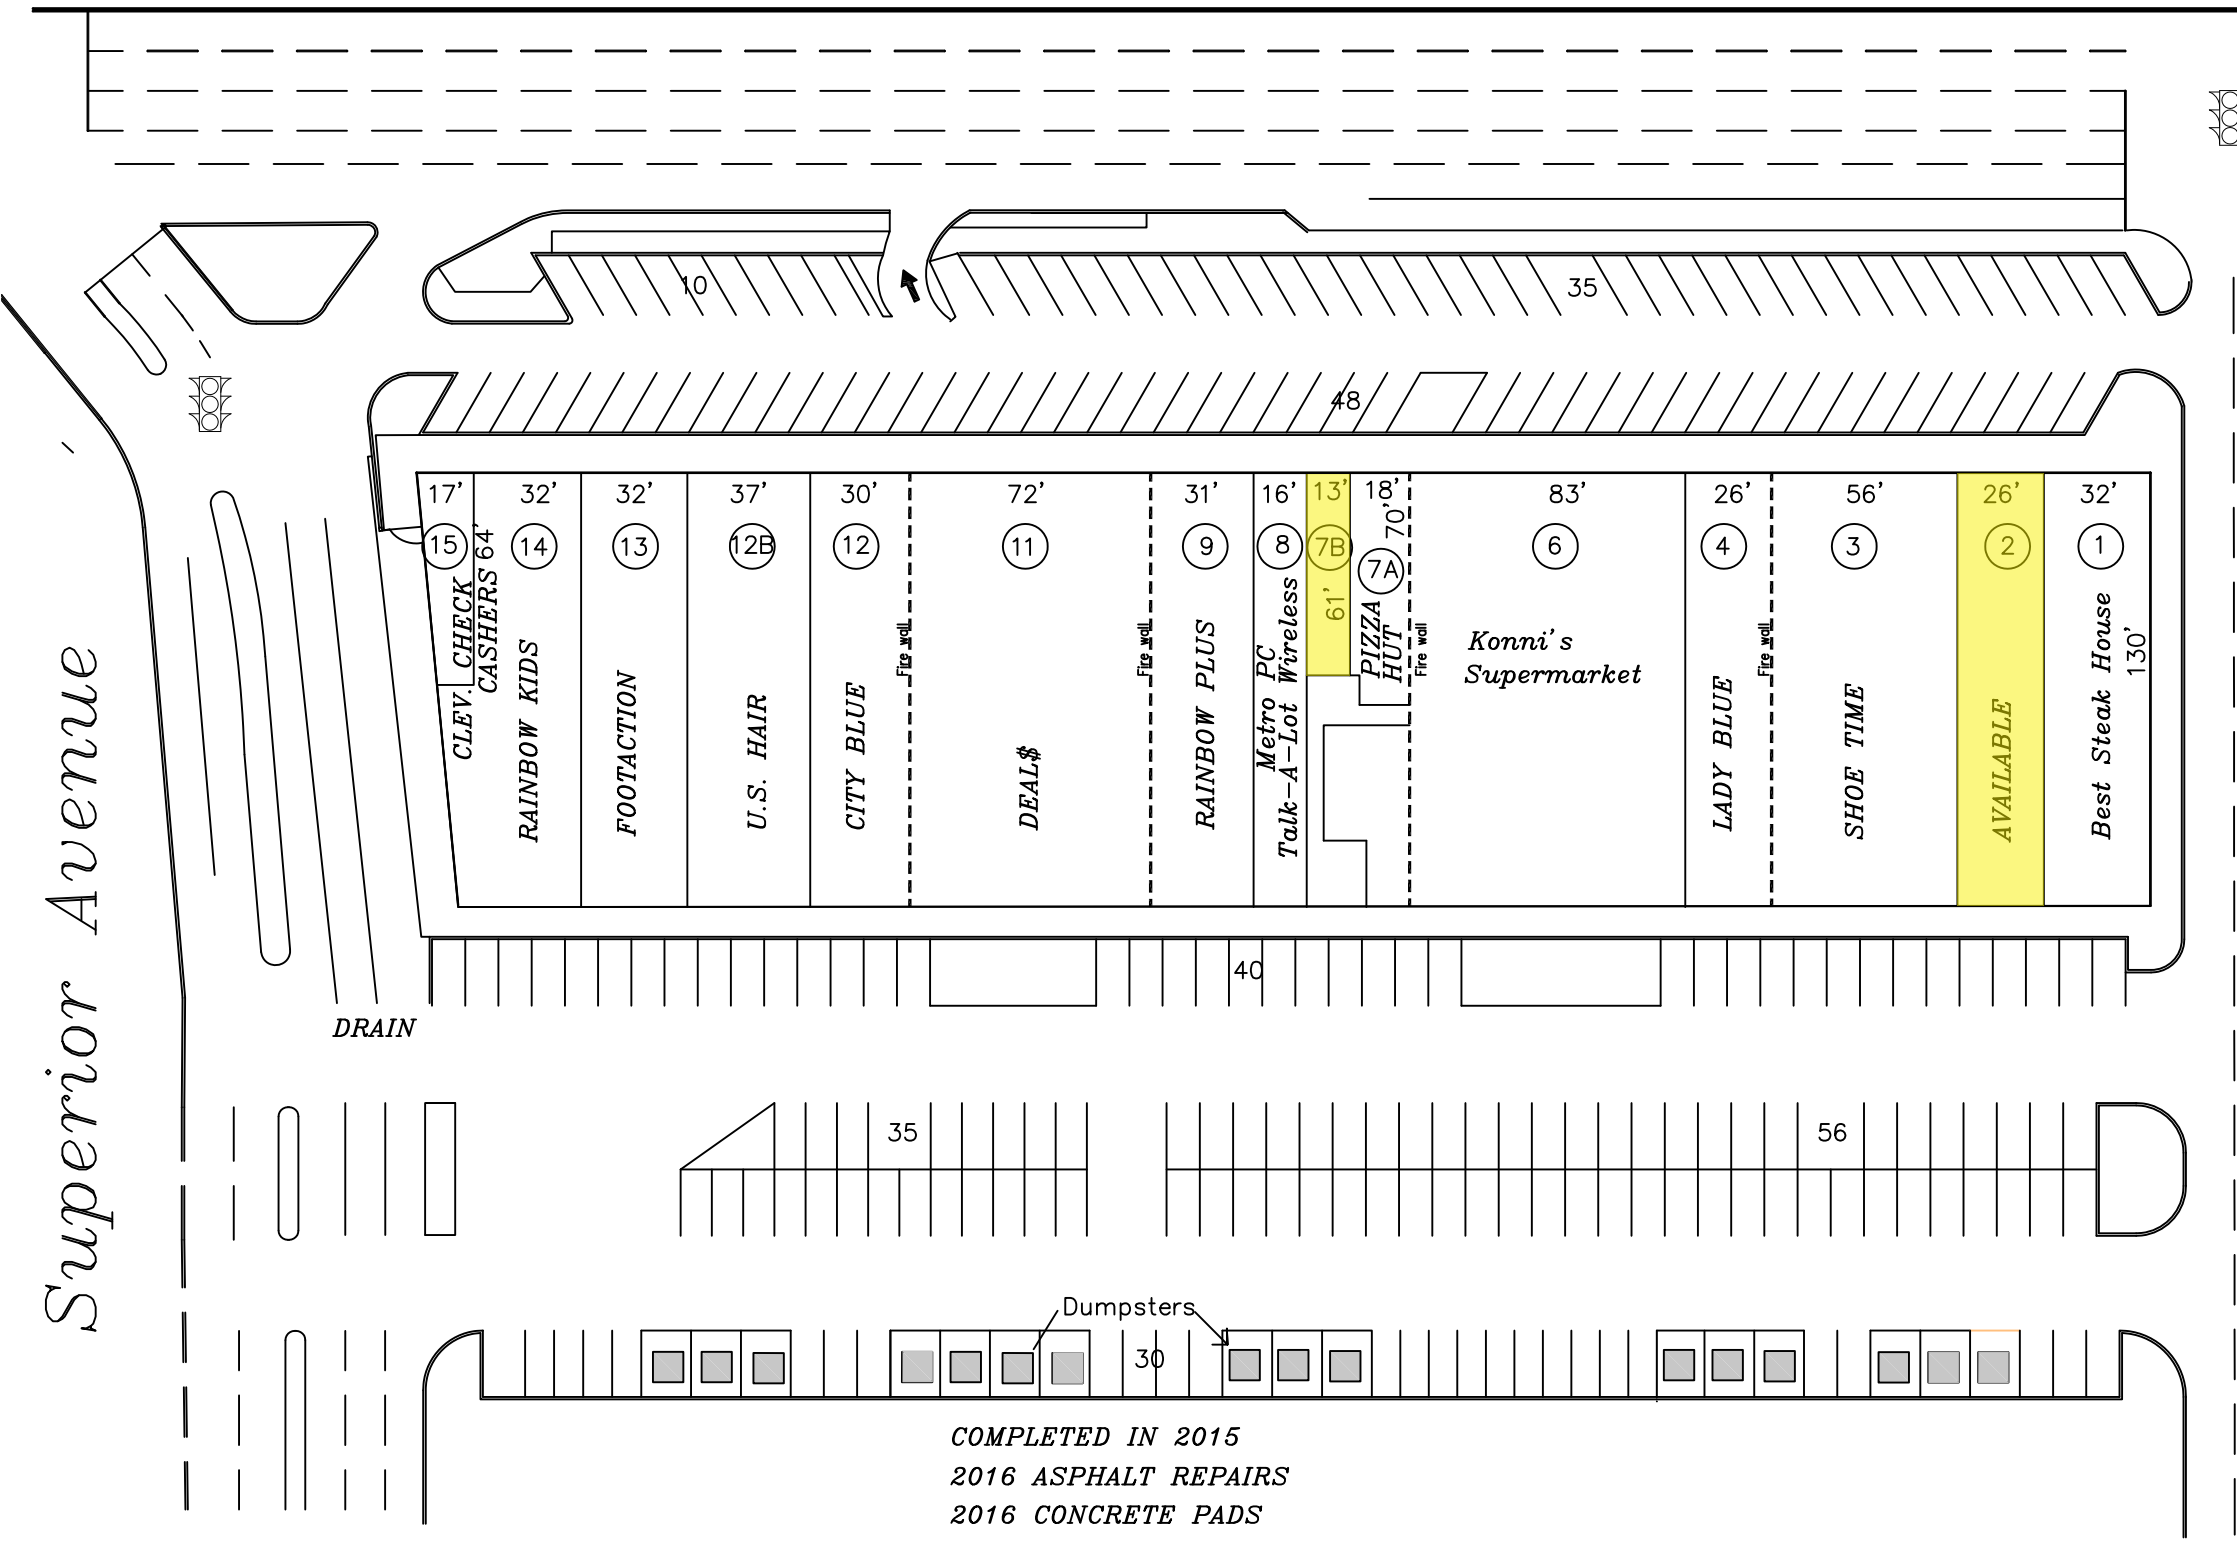

COMPLETED IN 2015  
2016 ASPHALT REPAIRS  
2016 CONCRETE PADS

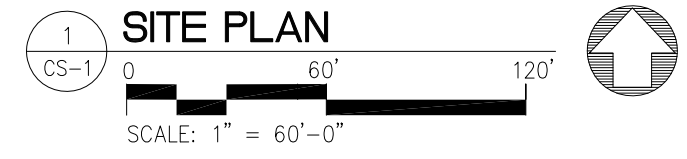

1 SITE PLAN  
CS-1