

FOREST HILLS SHOPPING CENTER

No.	Tenant Name	Area
1	BEST STEAK HOUSE	4,160 sf.
2	AVAILABLE	3,380 sf.
3	SHOE TIME	7,280 sf.
5	LADY BLUE	3,459 sf.
6	KONNI'S SUPERMARKET	11,785 sf.
7A	PIZZA HUT	1,183 sf.
7B	OASIS STYLE BAR	782 sf.
8	Metro PC Talk-A-Lot Wireless	1,453 sf.
9	AVAILABLE	4,030 sf.
11	DEAL\$	9555 sf.
12	CITY BLUE	3,998 sf.
12B	U.S. HAIR	4,604 sf.
13	FOOTACTION	4,160 sf.
14	AVAILABLE	4,759 sf.
15	PLS CHECK CASHING	896 sf.
TOTAL G.L.A.		66,114 Sq. Ft.

FIRE WALLS — — — — —
(MASONRY WALLS THRU BASEMENT AND PENETRATING ROOF)

CONCEPTUAL

CONSULTANT:

FOREST HILLS
Cleveland, Ohio
SITE PLAN

DEVELOPER: 14600 DETROIT AVENUE
LAKEWOOD, OHIO 44107
(216) 221-6600



ZAREMBA GROUP


REVISIONS:

LAYOUT COORD: 0000
PLANNING MGR: 0000
DRAWING BY:
DATE: 06/21/18
JOB NUMBER: 0000
TITLE: CONCEPTUAL SITE PLAN
SHEET NUMBER: **SITE-1**
1 of _____

Euclid Avenue


Superior Avenue

Forest Hills Blvd.

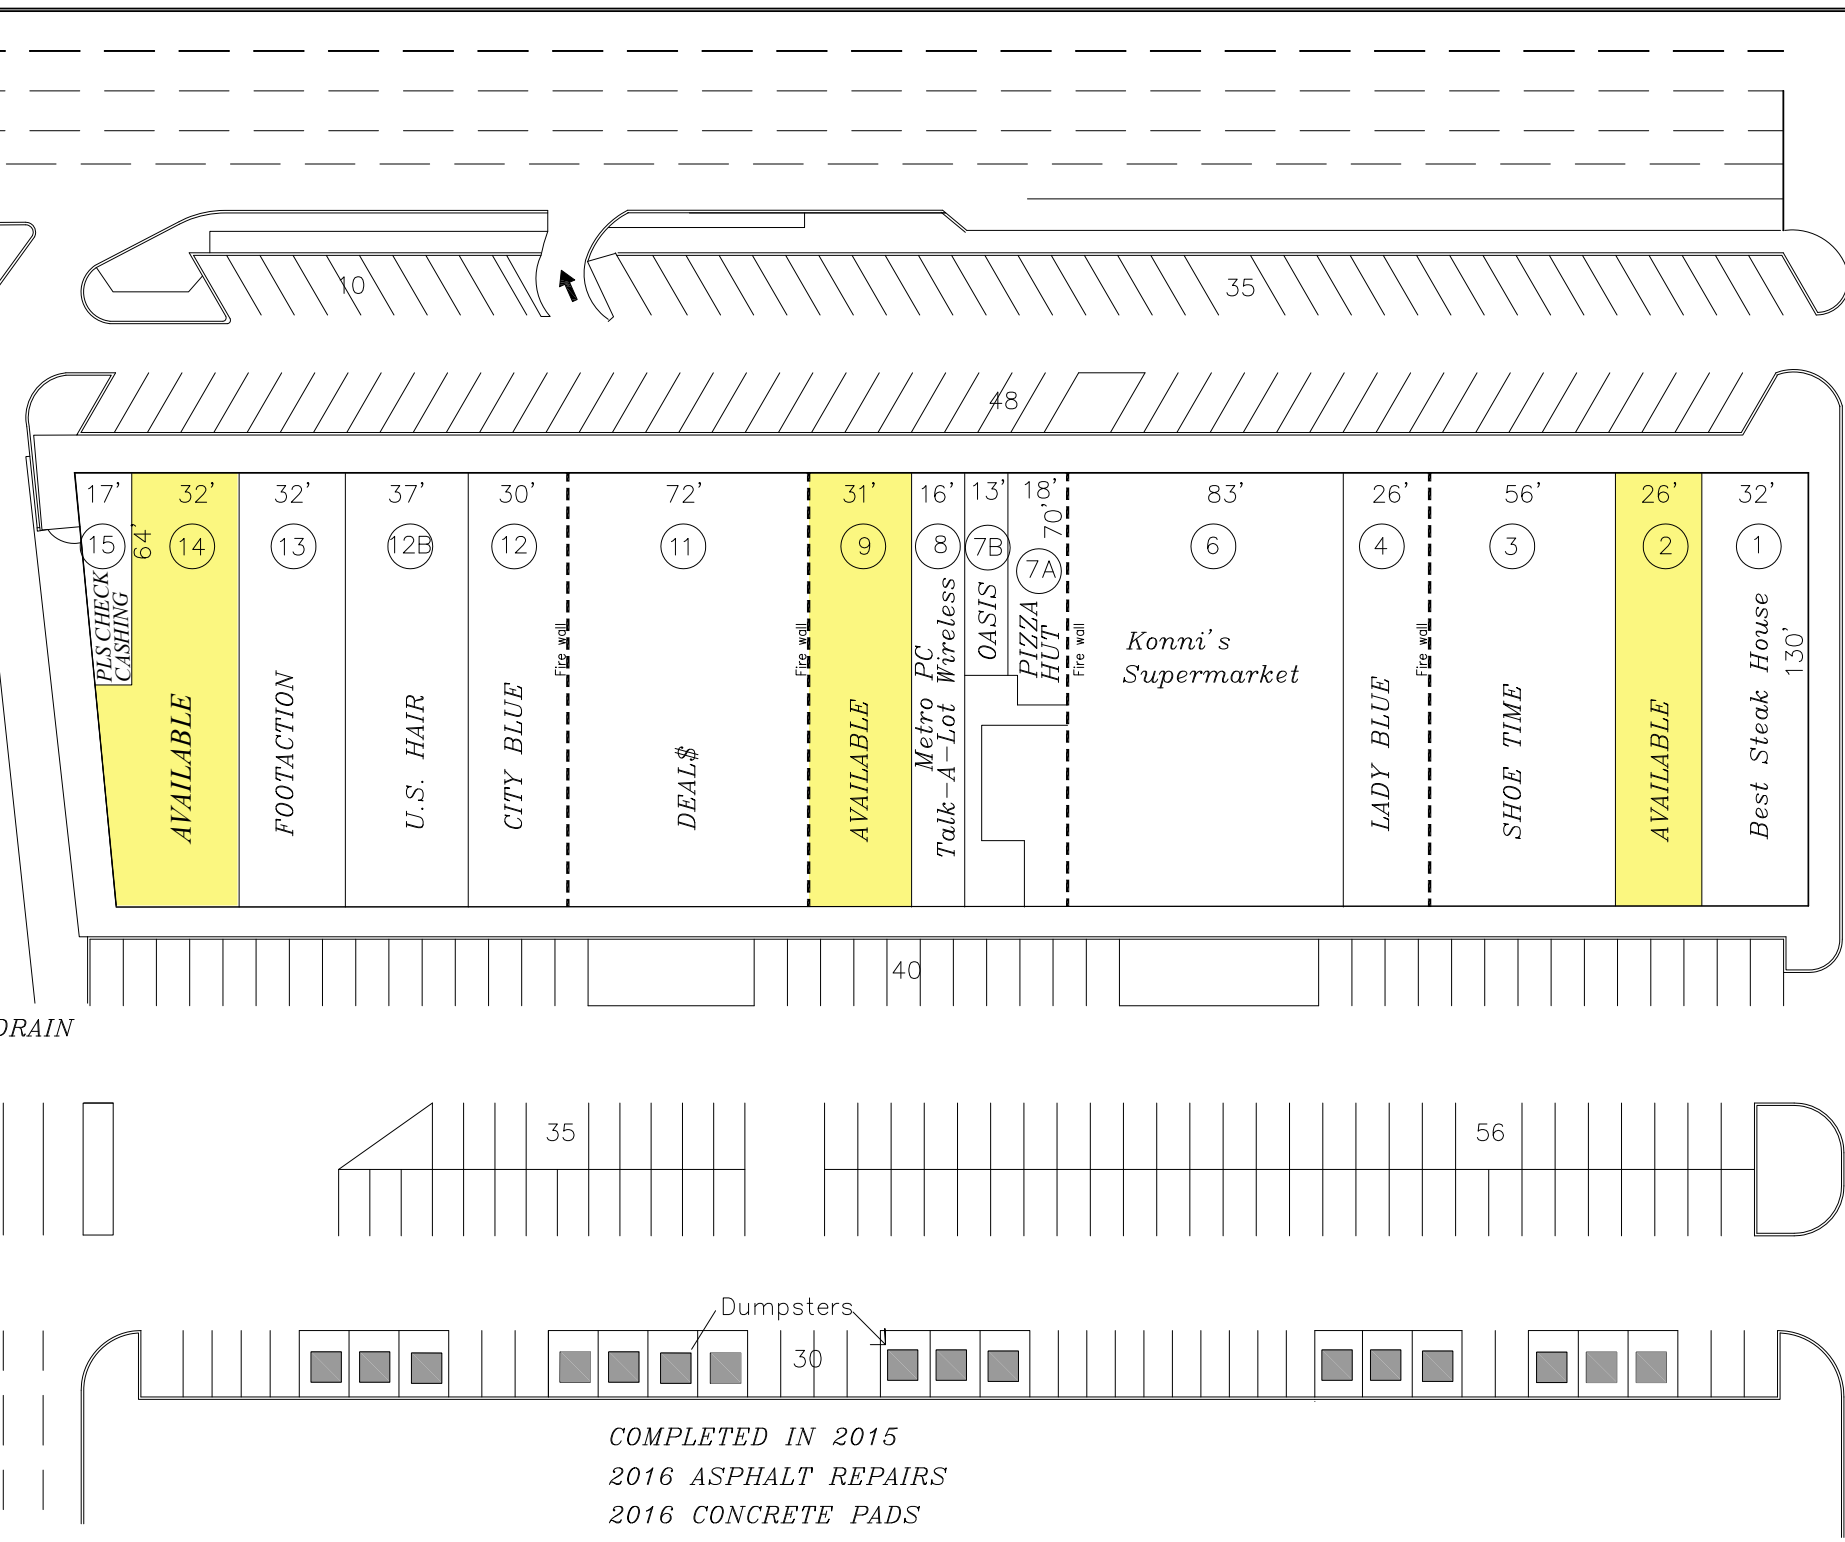

COMPLETED IN 2015
2016 ASPHALT REPAIRS
2016 CONCRETE PADS

1 CS-1 **SITE PLAN**

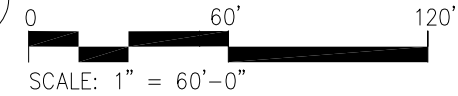

SCALE: 1" = 60'-0"

