

FOREST HILLS SHOPPING CENTER

No.	Tenant Name	Area
1	BEST STEAK HOUSE	4,160 SF
2	AVAILABLE	3,380 SF
3	SHOE TIME	7,280 SF
4 & 5	LADY BLUE	3,459 SF
6	KONNI'S SUPERMARKET	11,785 SF
7A	AVAILABLE	762 SF
7B	PIZZA HUT	1,182 SF
8	METRO WIRELESS	1,453 SF
9	RAINBOW PLUS	4,030 SF
10 & 11	DOLLAR TREE	9,555 SF
12A	CITY BLUE	3,998 SF
12B	U.S. HAIR	4,604 SF
13	FOOT LOCKER	4,160 SF
14	RAINBOW KIDS	4,759 SF
15	CURRENCY EXCHANGE	896 SF
TOTAL G.L.A.		65,463 SF

FIRE WALLS — — — — —
(MASONRY WALLS THRU BASEMENT AND PENETRATING ROOF)

CONCEPTUAL

CONSULTANT:

FOREST HILLS
Cleveland, Ohio
SITE PLAN

DEVELOPER: 14600 DETROIT AVENUE
LAKEWOOD, OHIO 44107
(216) 221-6600

ZAREMBA GROUP

REVISIONS:
D.E.S. 04.13.10
D.E.S. 05.04.10 ADDED FIREWALL LOCATIONS
D.E.S. 07.07.10 REVISED SITE PLAN & STATS
D.E.S. 07.22.15 REVISED SITE PLAN & STATS

LAYOUT COORD: 0000
PLANNING MGR: 0000
DRAWING BY: D.E.S.
DATE: 03/15/16
JOB NUMBER: 0000



TITLE: **CONCEPTUAL SITE PLAN**

SHEET NUMBER:
SITE-1
1 of _____

Euclid Avenue

Superior Avenue

Forest Hills Blvd.

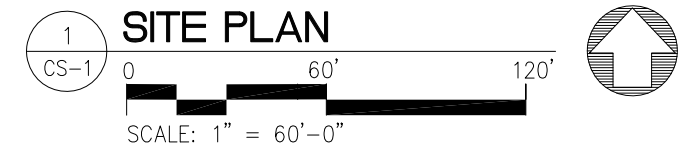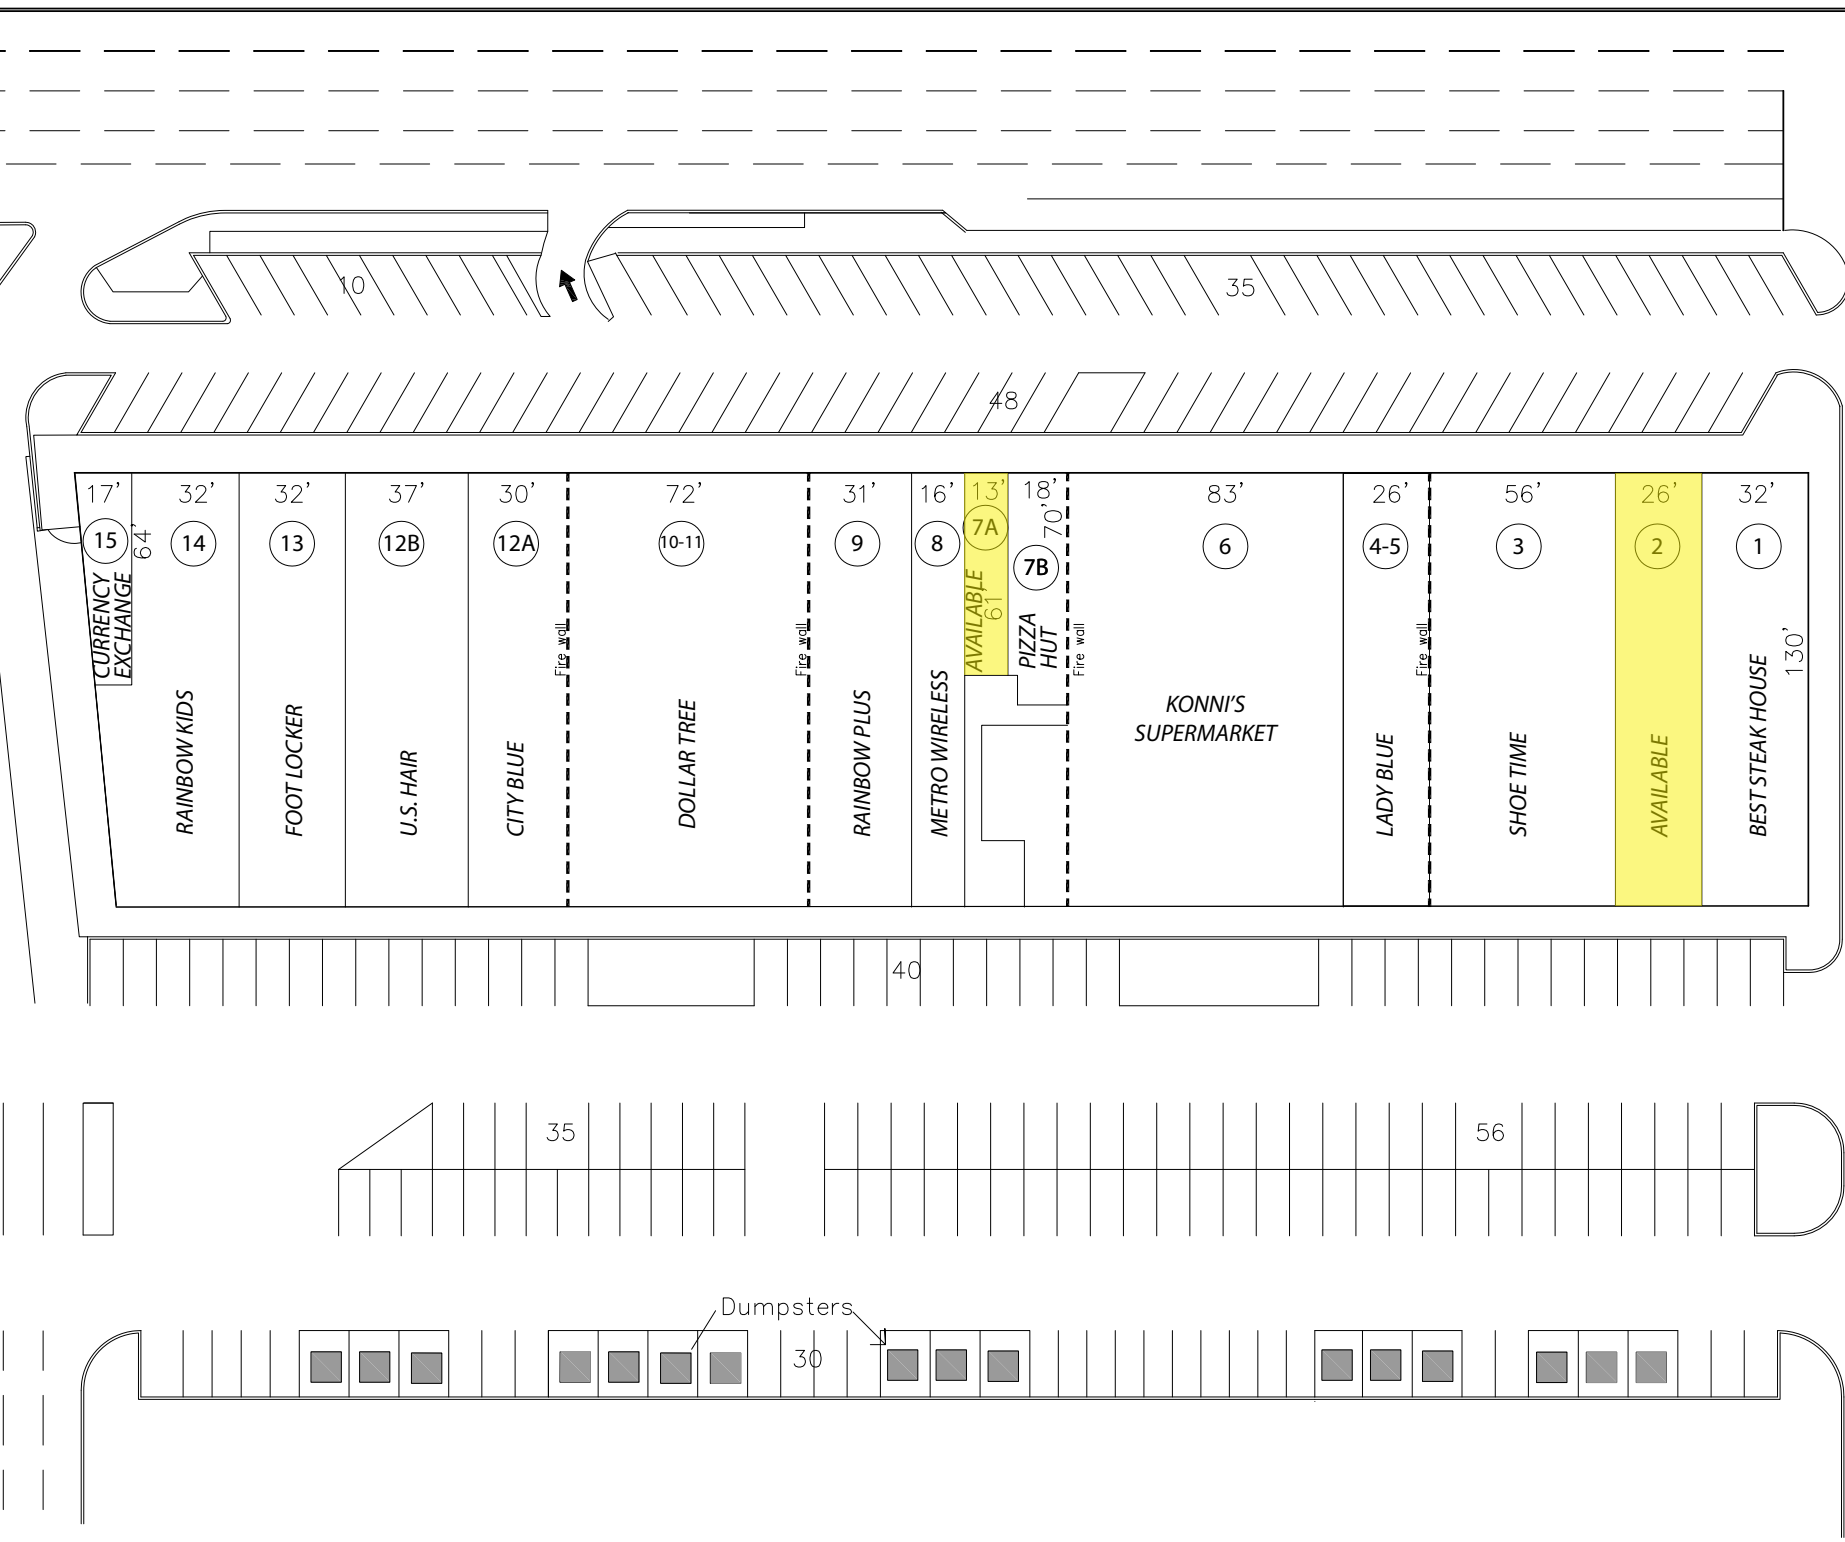

1 SITE PLAN
CS-1